


Ribbon Method

- Adhesive should be applied to ensure that the adhesive contact with the wall is $\geq 40\%$

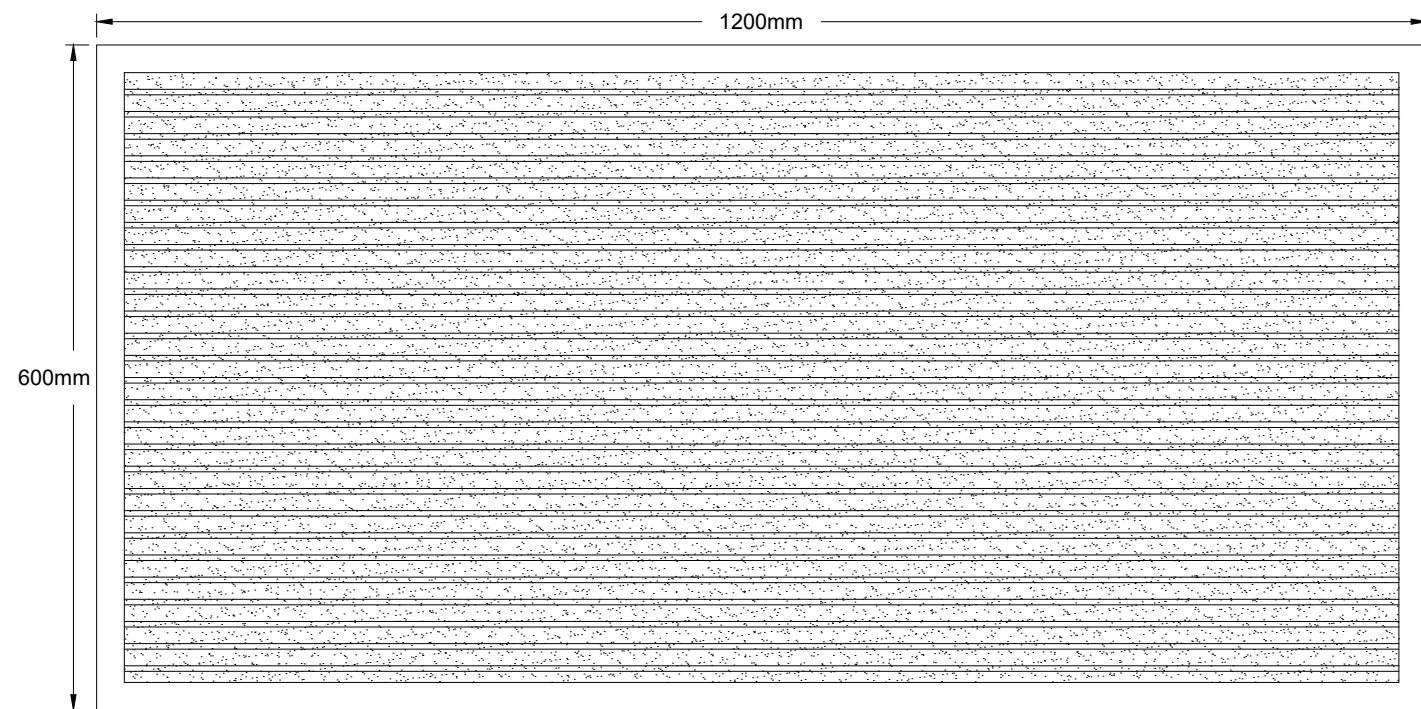

100% Coverage Method

- Adhesive should be applied by min 10 mm notched trowel to ensure that the maximum adhesive contact with the substrate is achieved.

NOTE :

1. Adhesive patterns shown are suitable for use with Permarock Mineral Fibre, Permarock Dual Density Mineral Fibre, Permarock High Density Mineral Fibre and Permarock EPS-Premium.
2. For flat, smooth substrates, such as cement-bonded particle boards on steel or timber framing, Permarock Lamella Adhesive should be used at 100% coverage.
3. All dimensions are approximate. The system installer shall ensure that the minimum adhesive contact area indicated is achieved at all times.

Where applicable all dimensions and details should be read in conjunction with specialist consultants drawings and the project specification.

All dimensions should be checked on site by the contractor and any discrepancies should be brought to the attention of Permarock Products Ltd.

This drawing is the copyright of Permarock Products Ltd. It shall not be copied to any other third party without the express written consent of Permarock Products Ltd.

DISCLAIMER: Whilst this information/document/proposal (together "Information") is based on the latest manufacturer facts and findings of which we are aware, we are not engaged as a designer or other contractor in respect of your project and so the Information is general in nature and we cannot guarantee that any information provided meets all of your specific project requirements. Given this, we cannot guarantee that any products selected, specified and/or purchased by you and their proposed applications are fit for the intended purpose. Any specification or purchase by you is at your own risk and we recommend the Information be reviewed and approved by an appropriately qualified professional prior to specification or purchase. Without prejudice to the generality of the foregoing, you (or the appropriately qualified professional from whom you seek advice) shall ensure that any performance criteria and/or coverage rates quoted can be achieved in each instance when compiling or pricing specific projects. To the extent permitted by law, Permarock will not be liable (whether in contract, tort (including negligence), breach of duty, misrepresentation or otherwise) for any loss or liability (of whatsoever kind) arising out of or in connection with any Information we may provide.

Notes :

Rev	Date	Amendments	By	Approved



Permarock Products Ltd.
 Jubilee Drive
 Loughborough
 Leicestershire
 LE11 5TW
 Tel: (01509) 262924
 Email: permarock@permarock.com
 Web: www.permarock.com

Client : -

Project : PAS 2030/2035: 2019 Compliant Projects

Project Ref : -

Title : Adhesive Patterns

Drawn By : HN Approved By : RWT

Date : 15/05/2025 Original Size : A3

Scale : NTS

Drawing No : PAS-F001 Rev.